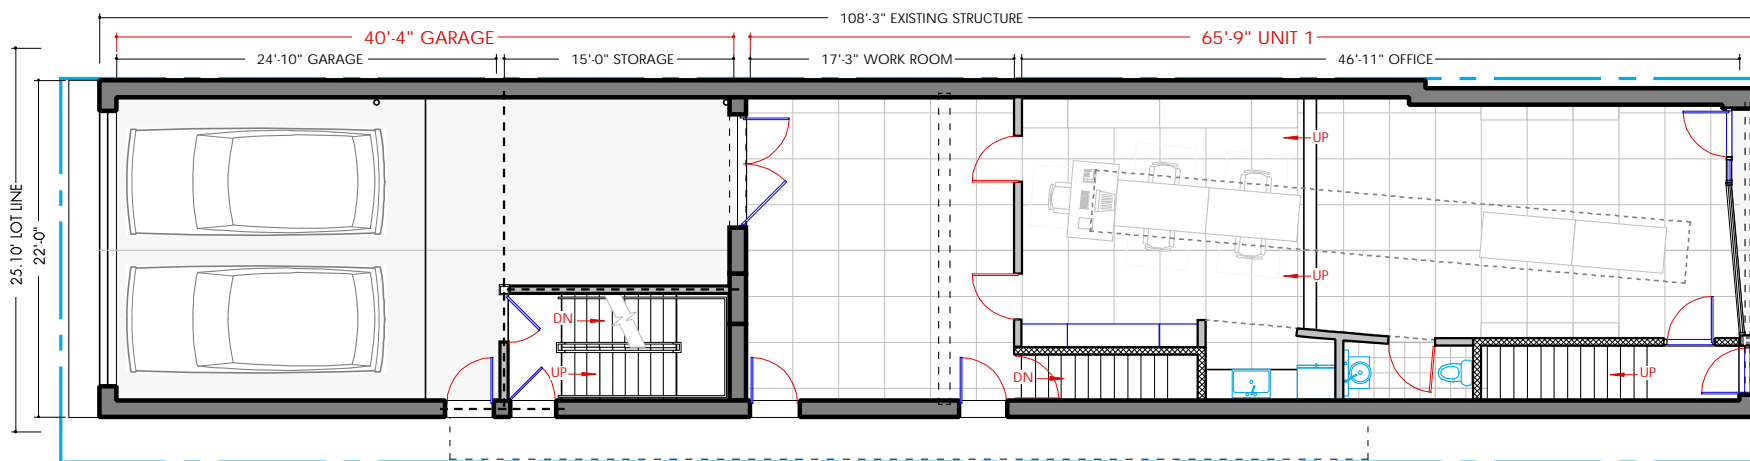

2nd. Floor
 +13'-9" ABOVE GRADE



SECOND FLOOR **2**
 G.1




1st. Floor
 +0'-3" ABOVE GRADE



FIRST FLOOR **1**
 G.1